




Transfer Girder Elevation View:

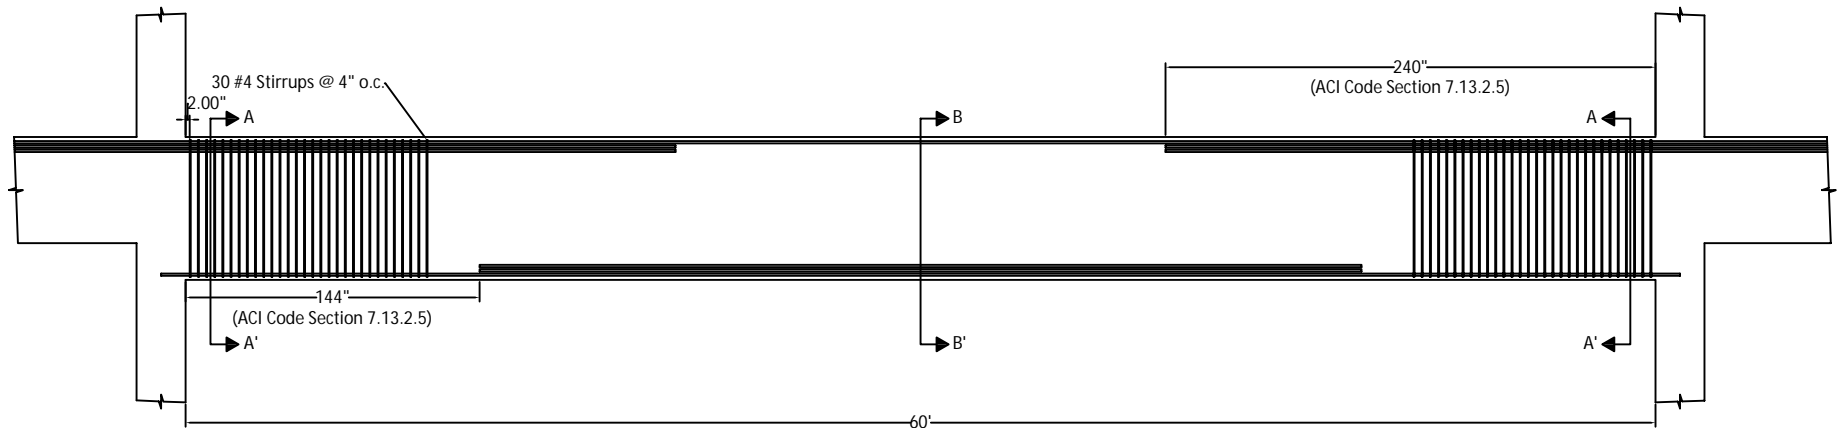


Exploded Girder Elevation View:

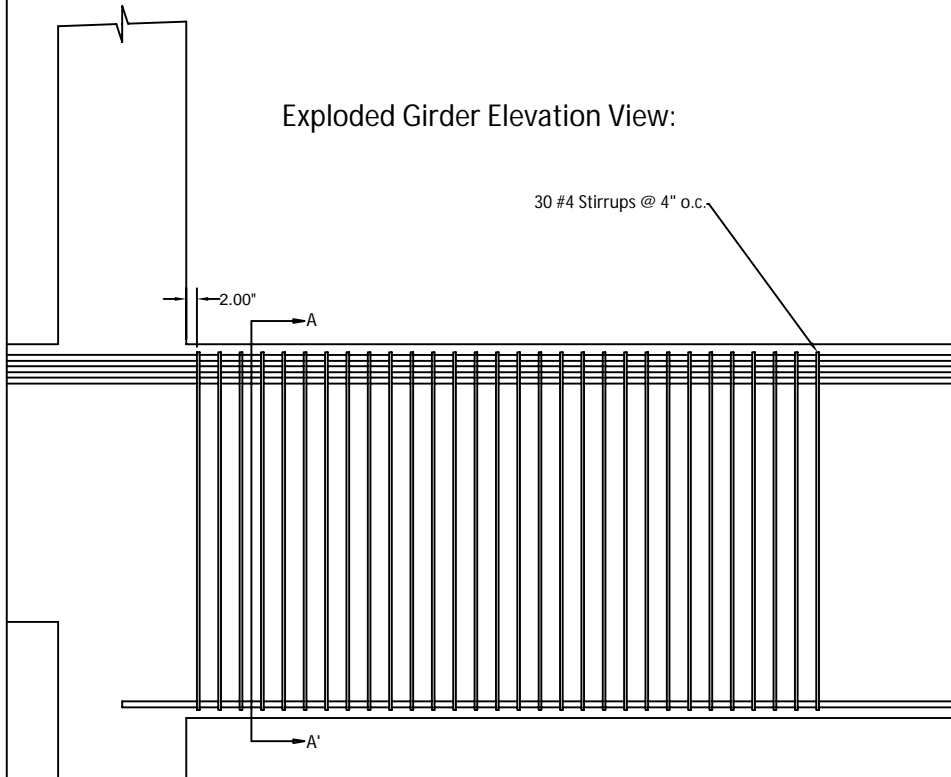

Girder Cross Section: A - A'

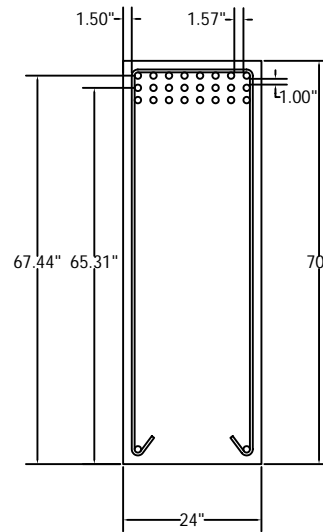

Girder Cross Section: B - B'

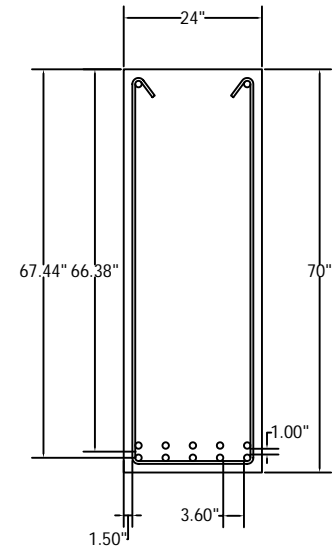

CES4702 Reinforced Concrete Analysis and Design

Spring '09 Design Project

April 27, 2009



University of Florida

Team Members:

Frank Colon and Robert Ferguson